


"COURTYARD COTTAGE" LOT 221


Poplar Grove

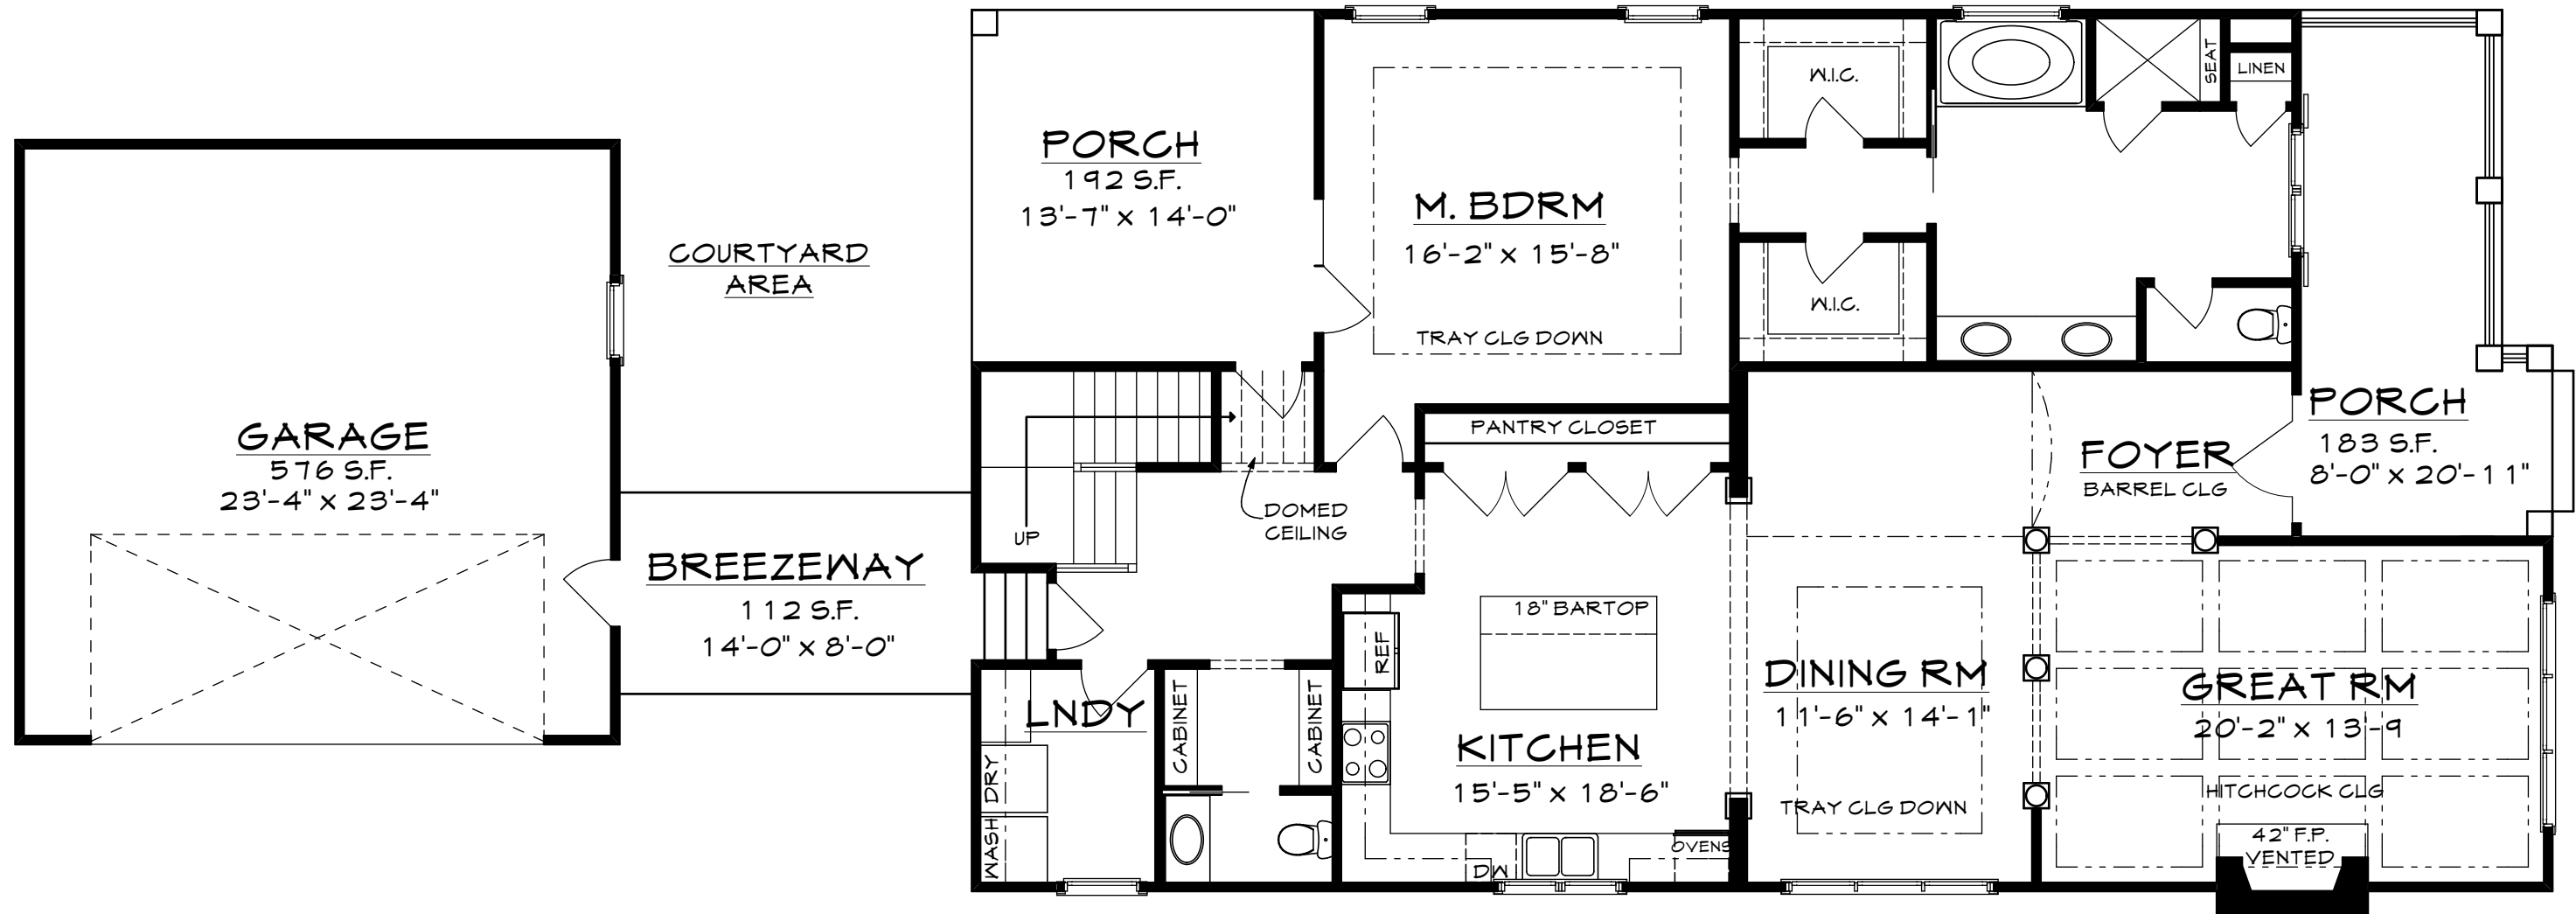

FIRST FLOOR PLAN
 SCALE: 1/4" = 1'-0"
 1787 S.F. HEATED

" COURTYARD COTTAGE " LOT 221

Poplar Grove

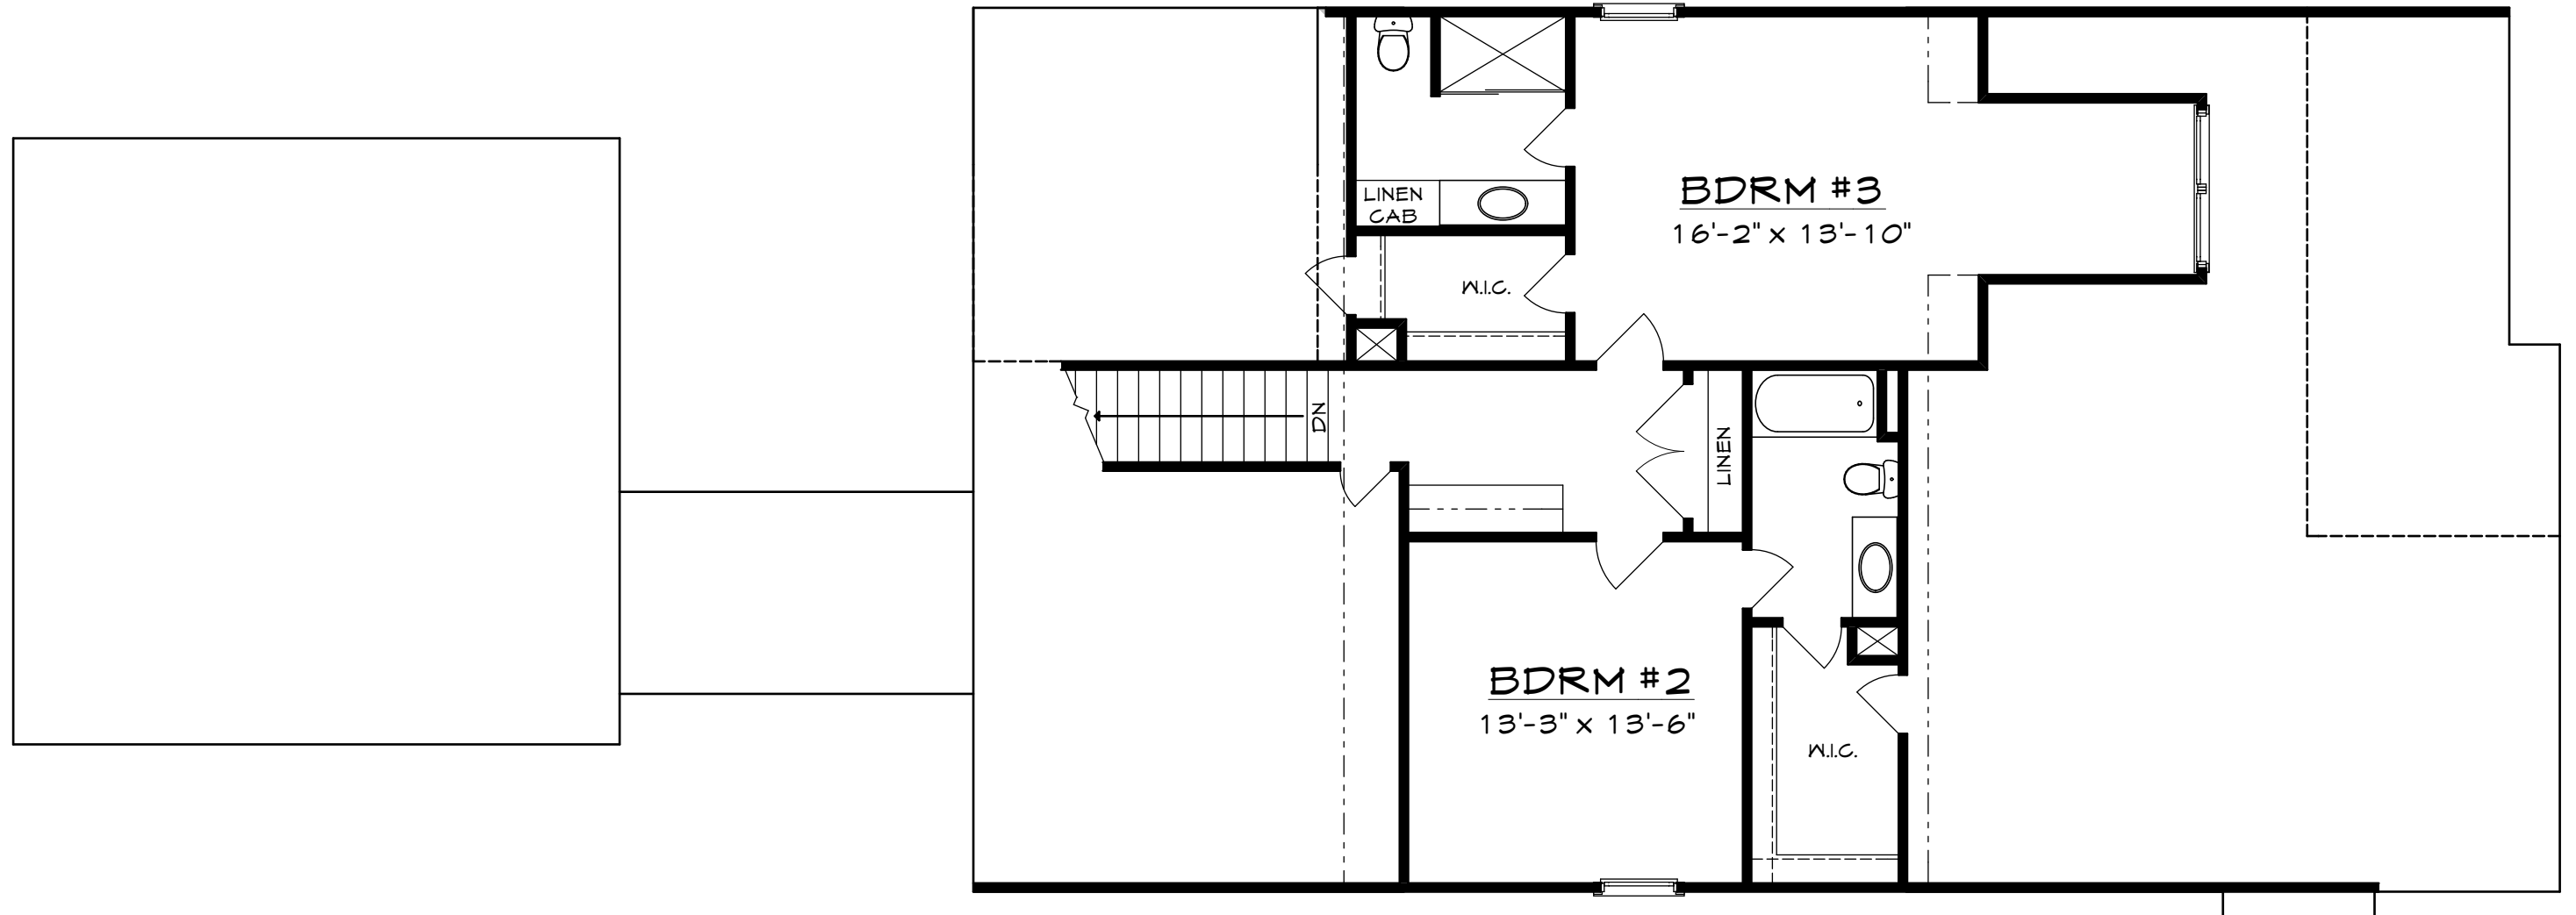

SECOND FLOOR PLAN
SCALE: 1/4" = 1'-0"
845 SF HTD.

"COURTYARD COTTAGE" LOT 221

Poplar Grove