




" REED CREEK COTTAGE "


Poplar Grove

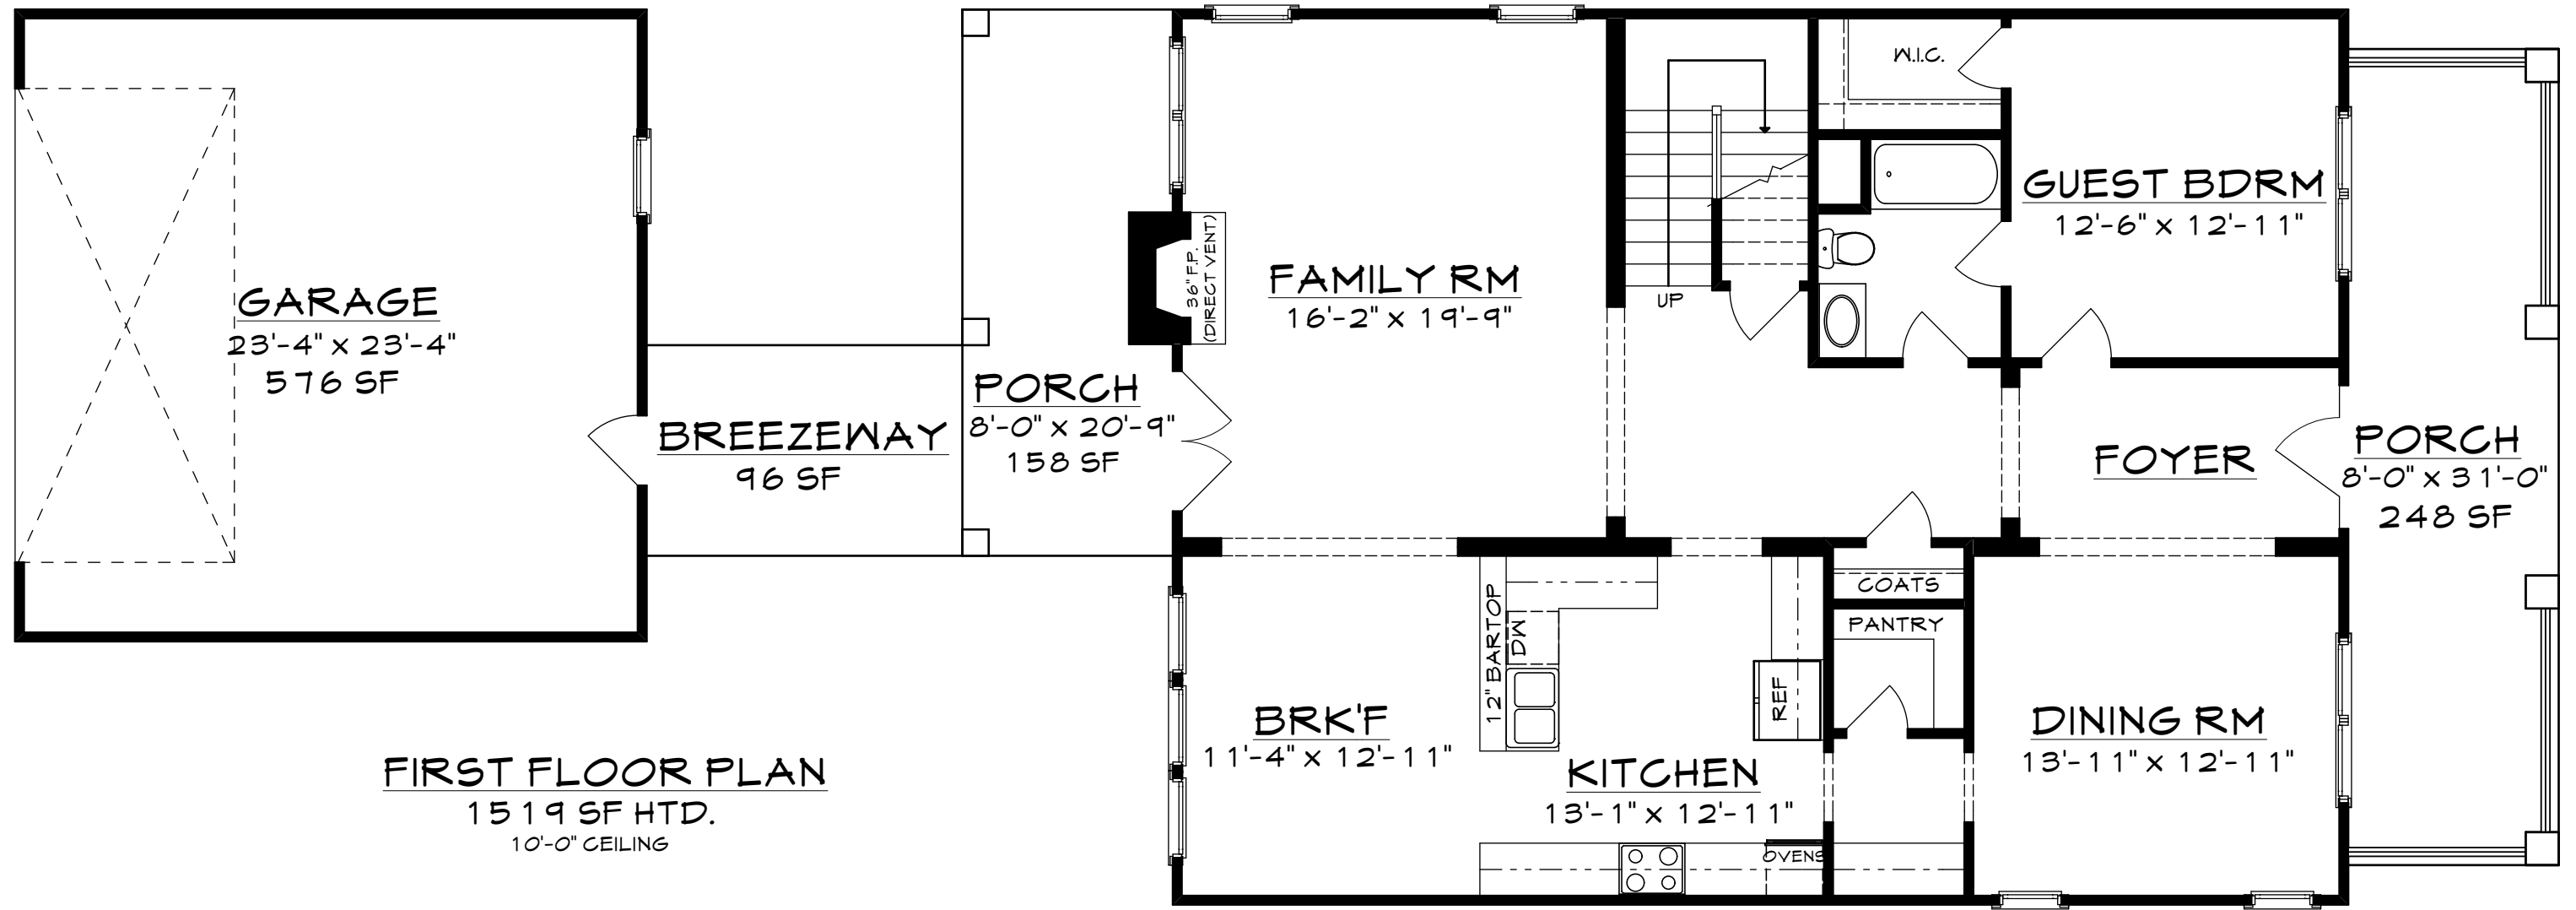

FIRST FLOOR PLAN
1519 SF HTD.
10'-0" CEILING

" REED CREEK COTTAGE "

Poplar Grove

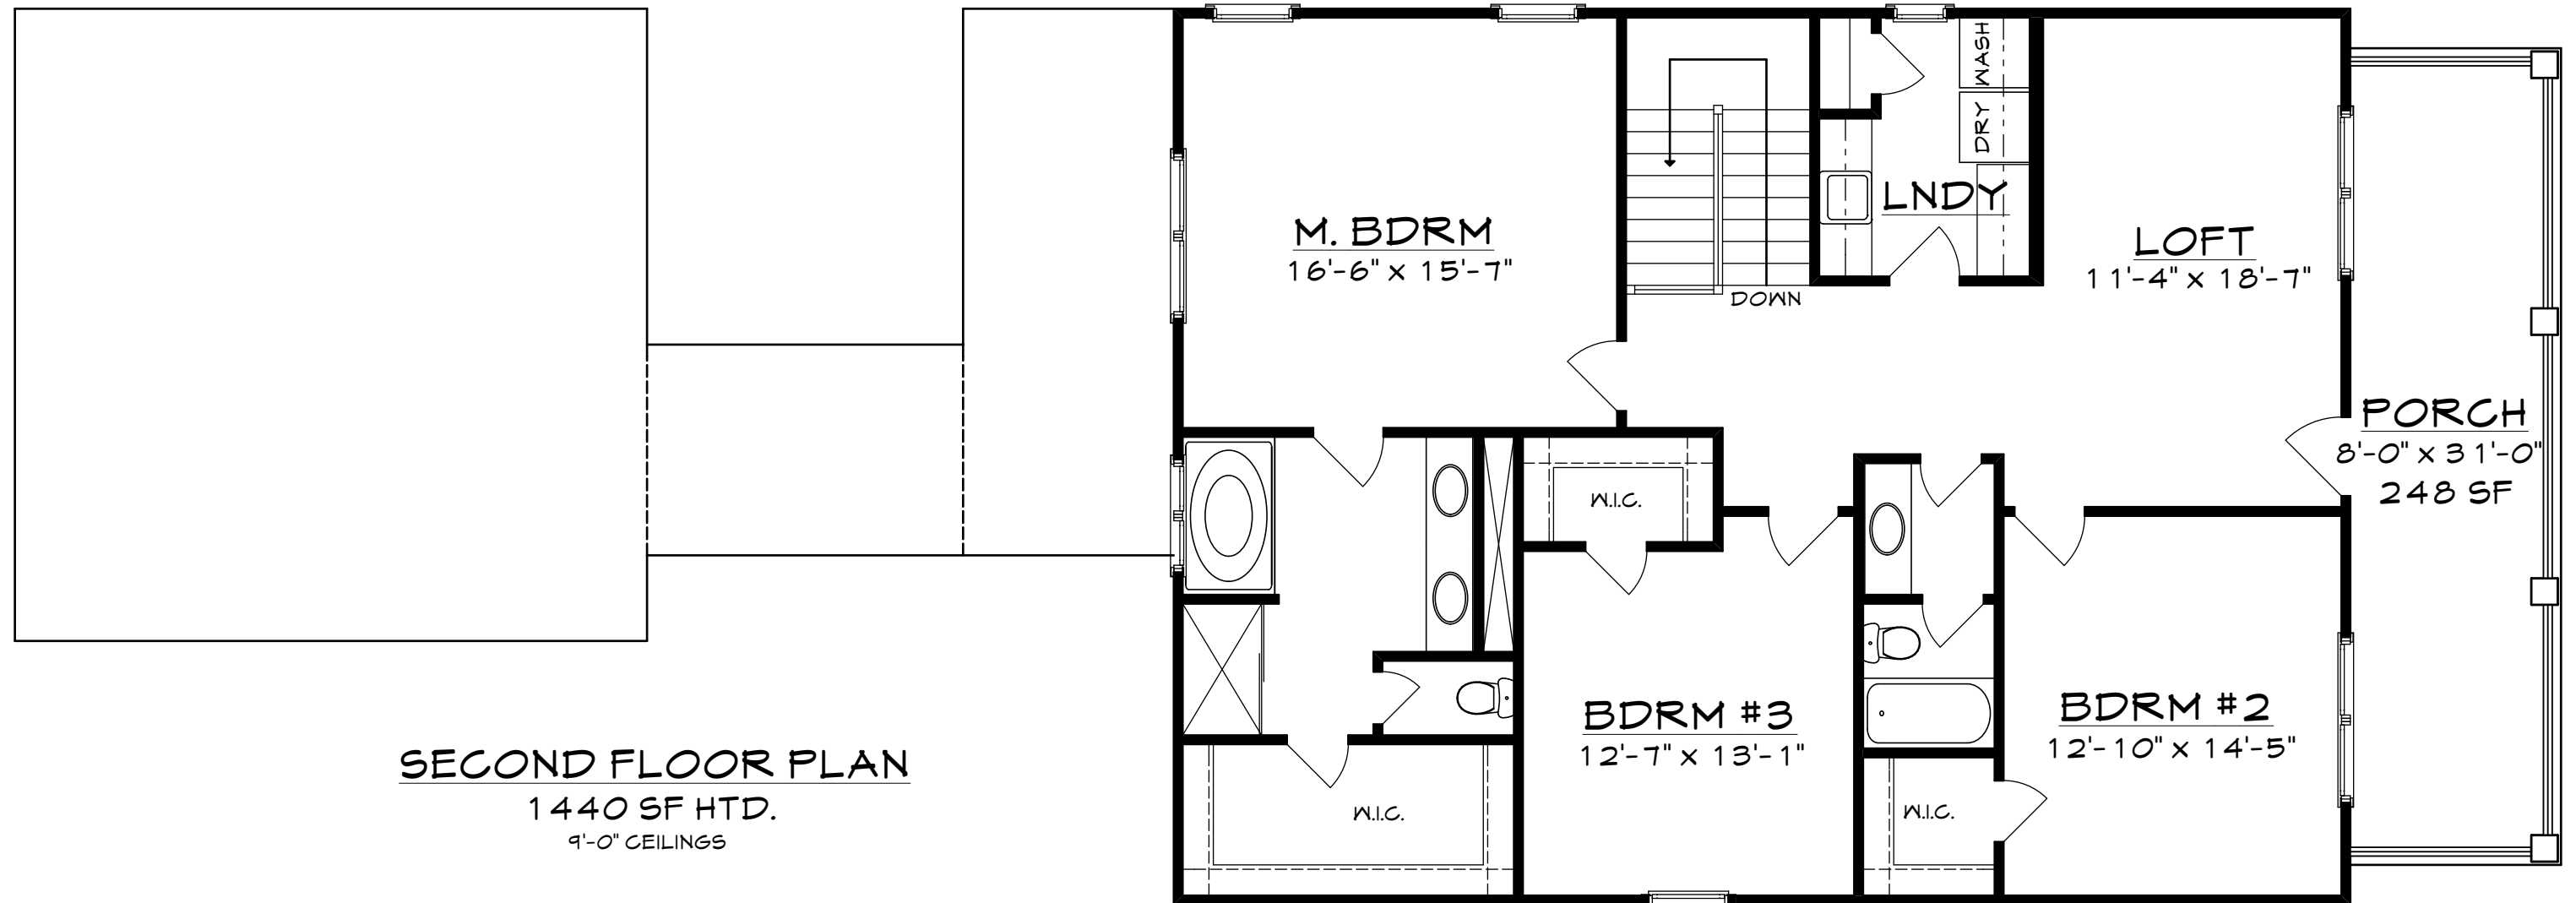

SECOND FLOOR PLAN
1440 SF HTD.
9'-0" CEILINGS

" REED CREEK COTTAGE "

Poplar Grove